

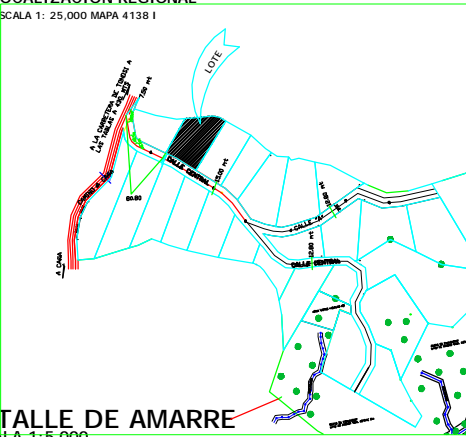


LOCALIZACION REGIONAL

ESCALA 1: 25,000 MAPA 4138 I

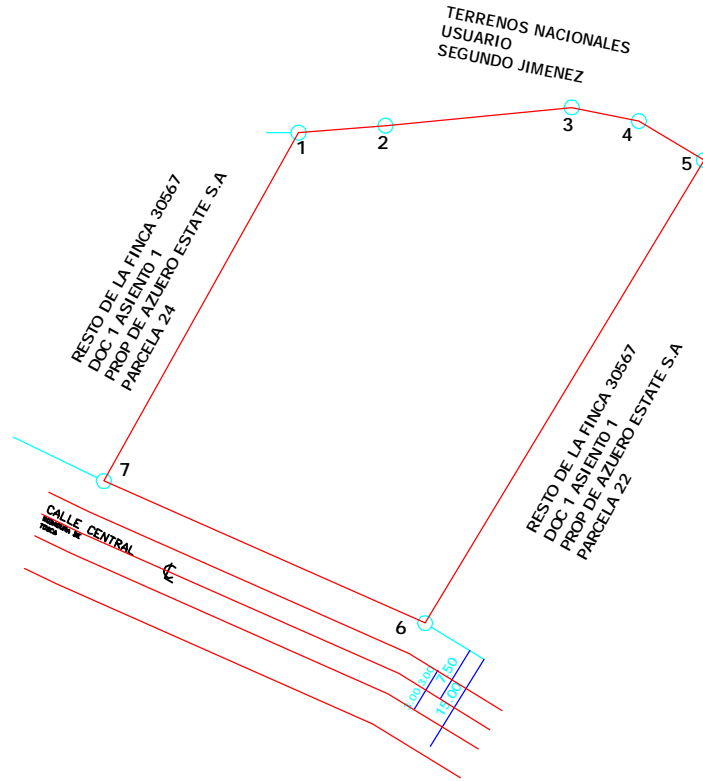

DETALLE DE AMARRE
ESCALA 1:5,000

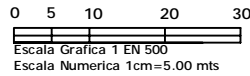

DATOS DE CAMPO		
EST.	DIST.	RUMBOS
1-2	11.52	N 85°22'00" E
2-3	24.74	N 84° 26'00" E
3-4	9.09	S 78° 39'00" E
4-5	10.02	S 58° 58' 00" E
5-6	76.13	S 31° 02' 00" W
6-7	30.12	N 58° 23' 45" W
7-8	16.06	N 64° 13' 00" W
8-1	52.80	N 29° 12' 37" E

NOTAS
SE UTILIZO NORTE MAGNETICO
SE COLOCARON VARILLAS DE ACERO
EN TODOS LOS VERTICES.
PARCELA 23

VER PLANOS 70215-15854
DEL 24 DE MAYO DE 2005

REPUBLICA DE PANAMA PROVINCIA: LOS SANTOS DISTRITO LAS TABLAS CORREG. NUARIO LUGAR: CACAITO	
GLOBO DE TERRENO A SEGREGAR DE LA FINCA 30567 DOC 1 ASIENTO 1 PROP. DE AZUERO REAL ESTATE S. A. EL CUAL SERA SEGREGADO A FAVOR DE: NUARIO S.A.	
AREA = 0 HAS + 3098.77 M2	
PROFESIONAL RESPONSABLE LUIS ALFONSO DIAZ CED 7-63-324 LIC 80-304-002 ENERO/2,009 ESC 1 EN 500 LEV CAL JORGE JAEN DIB	

REP. LEGAL CARLOS JAVIER JAEN CED 7-115-180